



FACADE AVANT

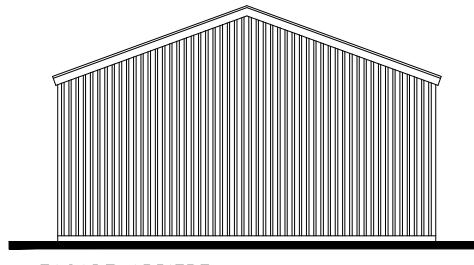

FACADE ARRIERE

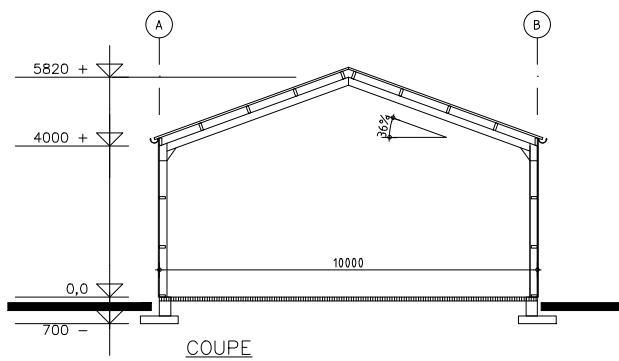

T1000 – FACADES – COUPE  
ECHELLE 1/200